

**Key**


Proposed Limited waiting Mon-Sat  
Excluding bank holidays 8am-6pm  
45 minutes No return within 2 hours



Existing Limited waiting Mon-Sat 8am-6pm  
45 minutes No return within 2 hours



Only affected waiting restrictions shown on plan. All other  
on-street waiting restrictions to remain the same.

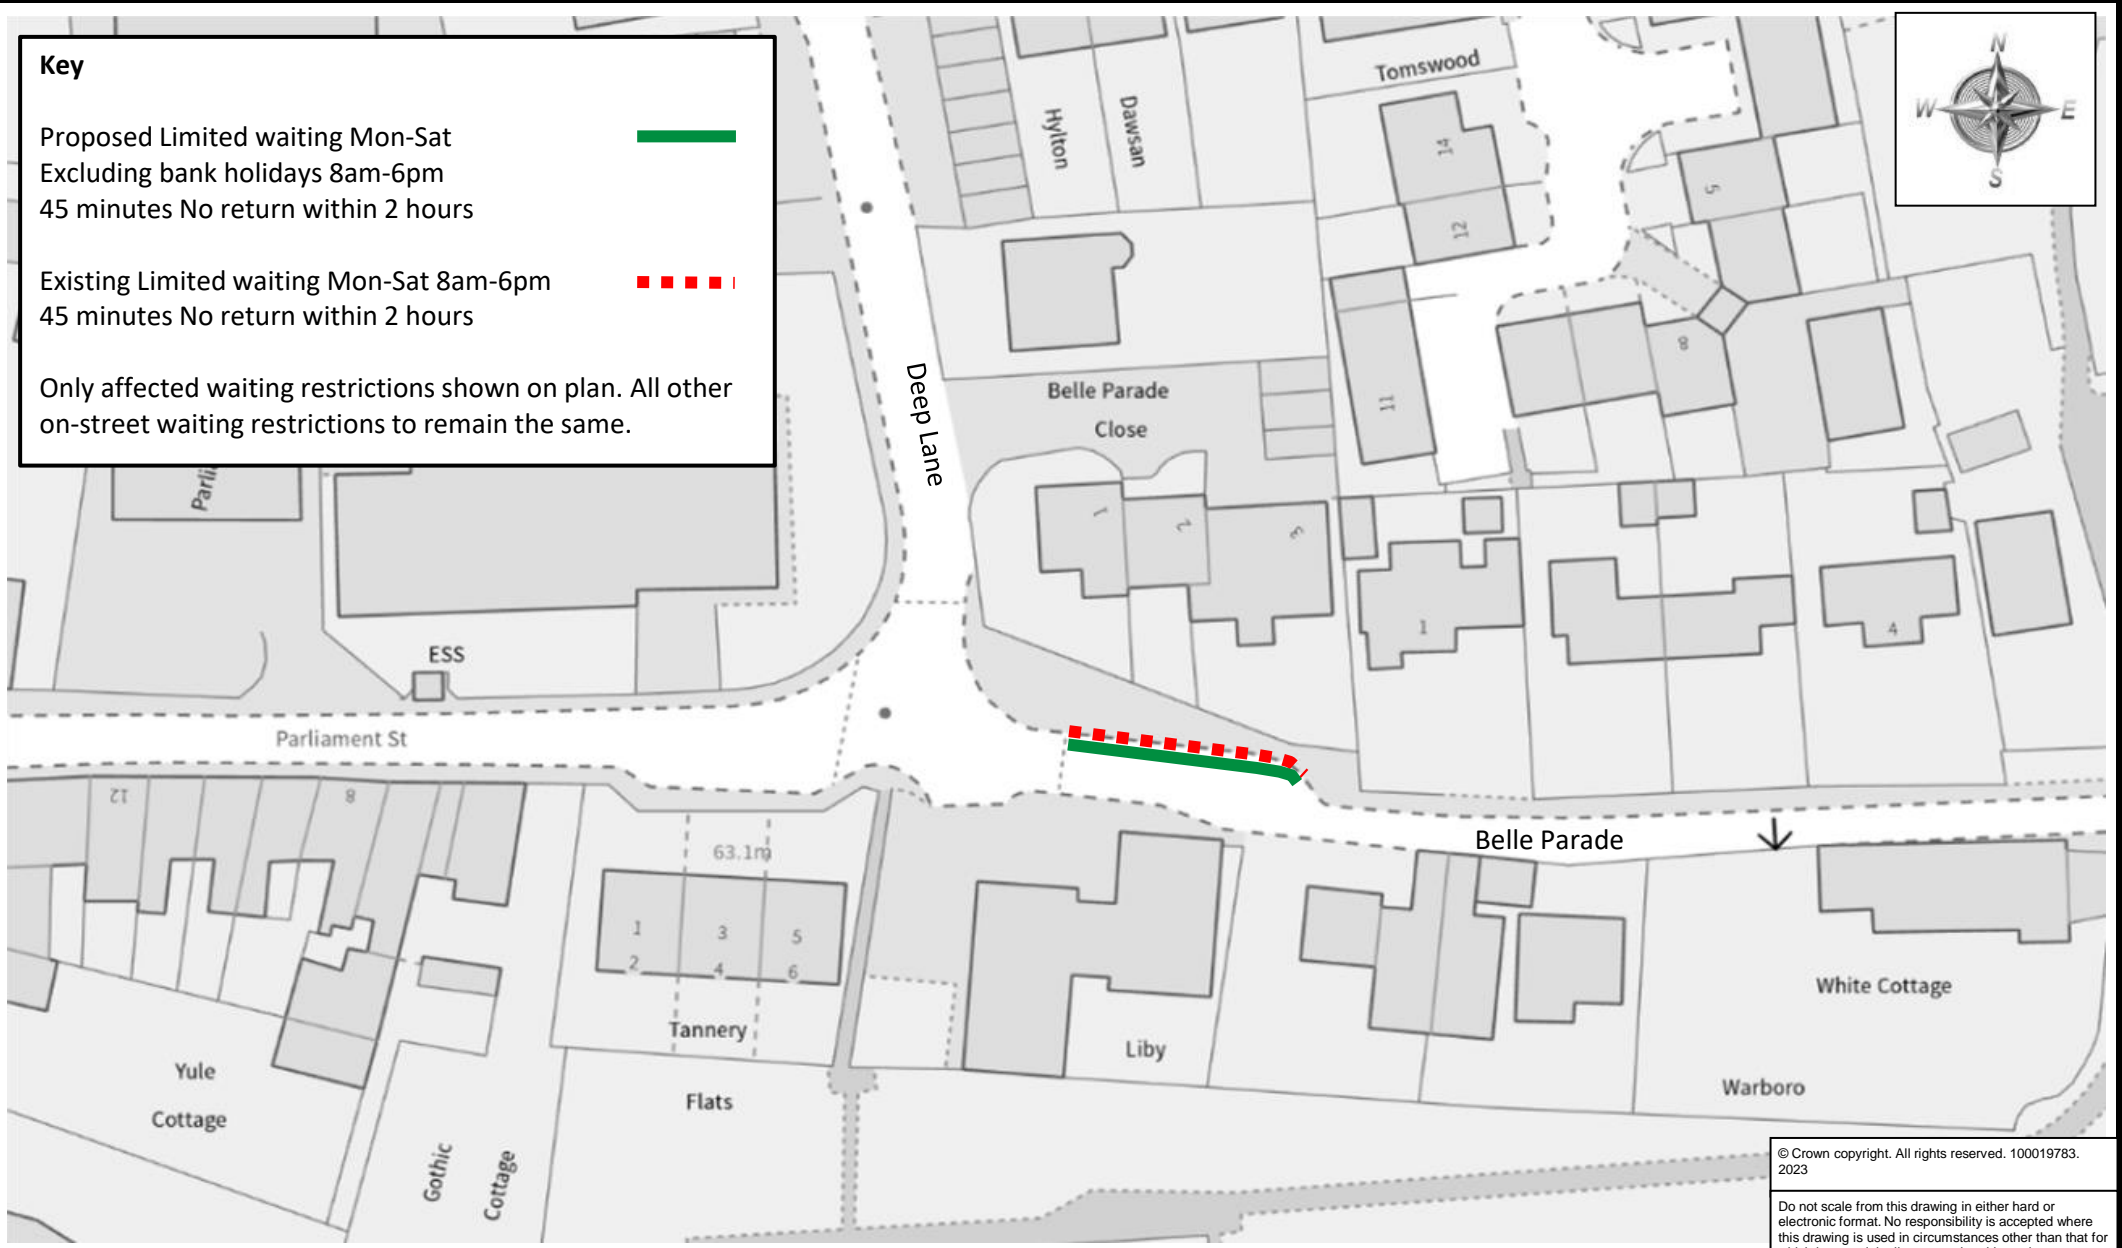

© Crown copyright. All rights reserved. 100019783. 2023

Do not scale from this drawing in either hard or electronic format. No responsibility is accepted where this drawing is used in circumstances other than that for which it was originally prepared and issued.



Meg Booth - Director of Climate Change, Environment and Transport

TRAFFIC MANAGEMENT TEAM  
DEVON HIGHWAYS  
GREAT MOOR HOUSE,  
BITTERN ROAD,  
EXETER,  
EX2 7NL  
Telephone 0345 155 1004

SCHEME

CREDITON TOWN CENTRE

DRAWING

PROPOSED PAY AND DISPLAY

drawn by

PG

scale

NTS

date

15-Aug-2023

O.S.Ref

283407, 100400

drawing number

ENV6050/6 (A)